# CHICHESTER HOUSING 114A DOVER ROAD CHICHESTER, NH 03258



### CIVIL **BEDFORD DESIGN** CONSULTANTS 177 EAST INDUSTRIAL PARK DR. MANCHESTER, NH 03109 P. (603) 622-5533

CONDOMINIUM SUBDIVISION / SITE PLAN EXISTING CONDITION PLAT CONDOMINIUM SUBDIVISION / SITE PLAN GRADING PLAN GRADING PLAN UTILILTY PLAN NHDOT CURBCUT PLAN INDIVIDUAL SEWERAGE SYSTEM SEPTIC PLAN LANDSCAPE PLAN CONSTRUCTION DETAILS CONSTRUCTION DETAILS CONSTRUCTION DETAILS CONSTRUCTION DETAILS CONSTRUCTION DETAILS

NOTE: (4) SITE LIGHTS SHOWN ON CIVIL DRAWING 3/15, POLE BASE SHOWN 11/15 AND 'P' FIXTURE CALLED OUT ON E201

### SURVEY **RICHARD D. BARTLETT &** ASSOCIATES 214 N. STATE ST. CONCORD NH, 03301 P. (603) 225-6770

EXISTING CONDITIONS PLAT Located in Civil Set)

### ARCHITECTURE 27 WARREN STREET CONCORD, NH 03301 P. (603) 225-0640 F. (603) 225-0621

CONSTRUCTION NOTES, LOCUS PLAN
ADA, CONVERSIONS, SYMBOLS, SIGNA
CODE REVIEW
CODE PLANS & COMPLIANCE LETTERS
KEY/SITE PLAN
FIRST FLOOR PLAN
SECOND FLOOR PLAN
BASEMENT FLOOR PLAN
ATTIC FLOOR PLAN
UNIT TYPE A TYPICALS
UNIT TYPE B TYPICALS
UNIT TYPE C TYPICALS
ENLARGED PLANS, INTERIOR ELEVATI
DETAILS, & ACCESSORIES LEGEND
FINISH DIAGRAM PLANS
FIRST FLOOR REFLECTED CEILING PL
SECOND FLOOR REFLECTED CEILING
ROOF PLAN
EXTERIOR ELEVATIONS
BUILDING SECTIONS
BUILDING SECTIONS
VERTICAL CIRCULATION SECTIONS & SECTIONS
WALL SECTIONS
PARTITION TYPES
DOOR SCHEDULE, ELEVATIONS & DET
WINDOW SCHEDULE, ELEVATIONS & D
DETAILS

## CHICHESTER HOUSING, LLC


SPONSOR: RISE AGAIN C/O: LORI & JONATHAN HALLE 142 W. PARISH ROAD CONCORD, NH 03303 P. (603) 738-9004

## HUTTER CONSTRUCTION, CORP.

PROJECT MANAGER: DAVE LAGE PO BOX 257, RT. 124 NEW IPSWICH, NH 03071 P. (603) 878-2300

## WARRENSTREET ARCHITECTS, INC.

ATTN: JONATHAN HALLE, AIA PLANNERS, ARCHITECTS, LANDSCAPE ARCHITECTS, INTERIOR DESIGNERS 27 WARREN STREET, CONCORD, NH 03301 P. (603) 225-0640

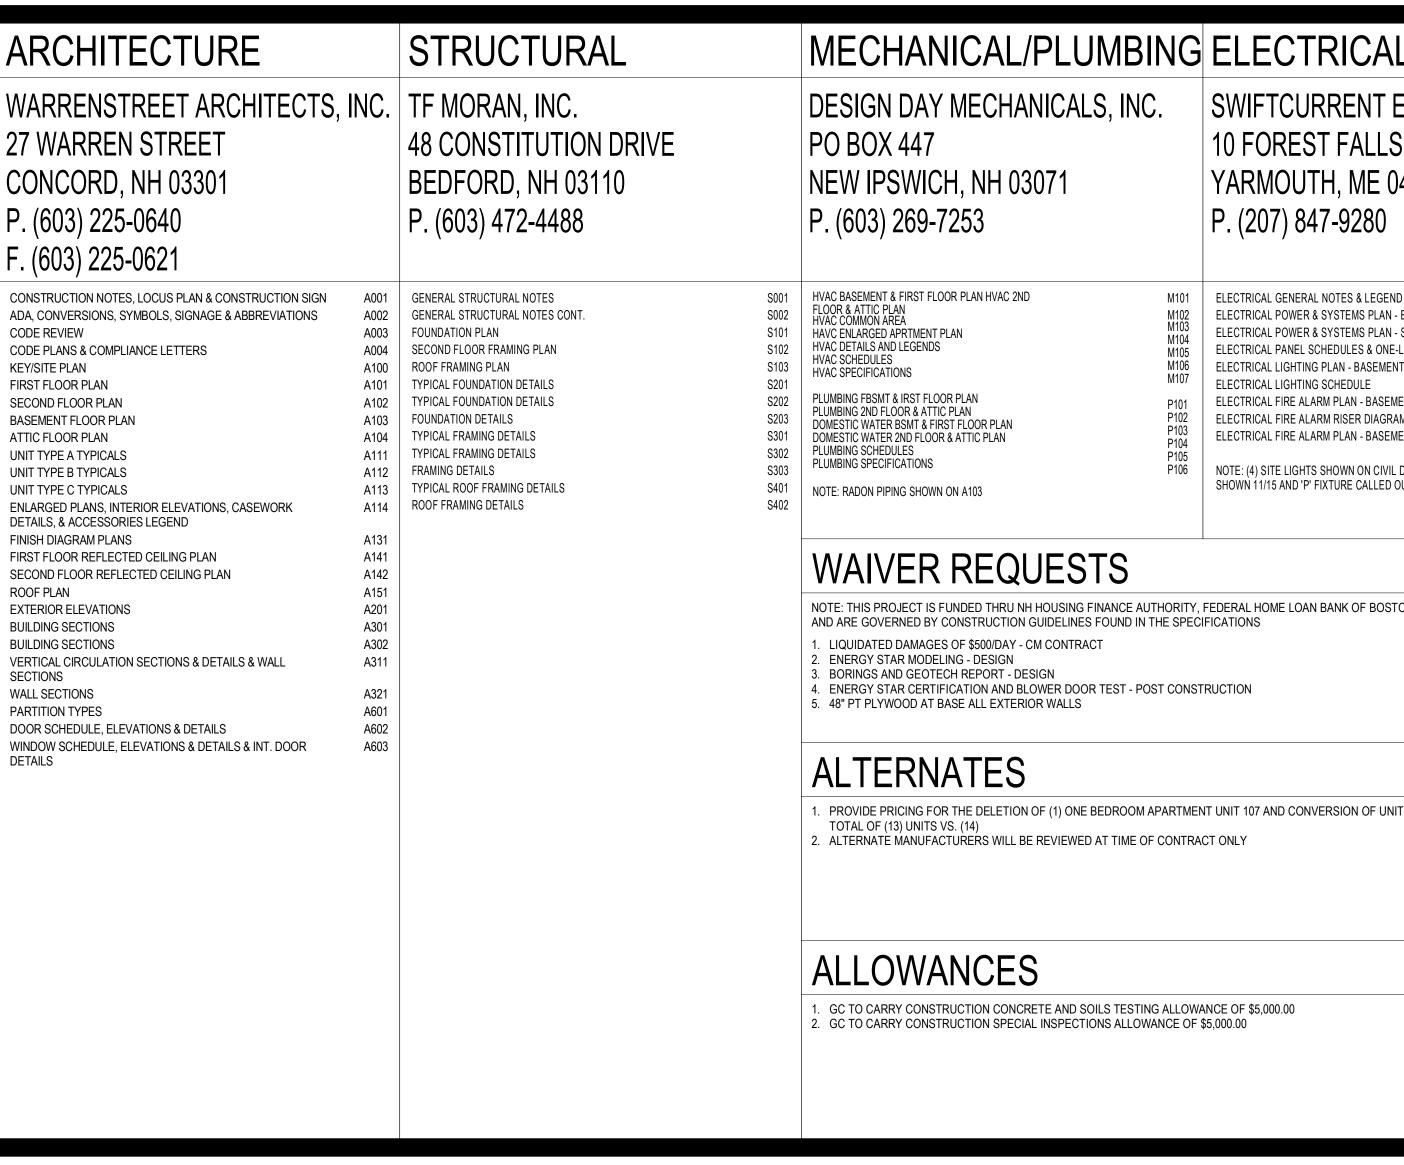

	OTHER	PROJECT:
ENGINEERING 6 DRIVE, #4B 4096	NHHFA CONSTRUCTION STANDARDS 2020	CHICHESTER HOUSING
		PROJECT NUMBER: 3393
D E000 BASEMENT & FIRST FLOOR E100 SECOND FLOOR & ROOF E101	BY REFERENCE - SEE SPECIFICATIONS	ISSUE:
LINE DIAGRAM E102 IT, FIRST & SECOND FLOOR E200 E201 IENT, FIRST & SECOND FLOOR E300 AM E301 IENT, FIRST & SECOND FLOOR E400 DRAWING 3/15, POLE BASE DUT ON E201		ISSUED FOR CONSTRUCTION
		ISSUE DATE: 02/14/2020
		REVISIONS:
ON AND LITCH FEDERAL TAX CREDITS		REV.  DATE  COMMENTS
T 105 TO A TWO BEDROOM UNIT.		ARCHITECT OF RECORD
		Englishin talle